



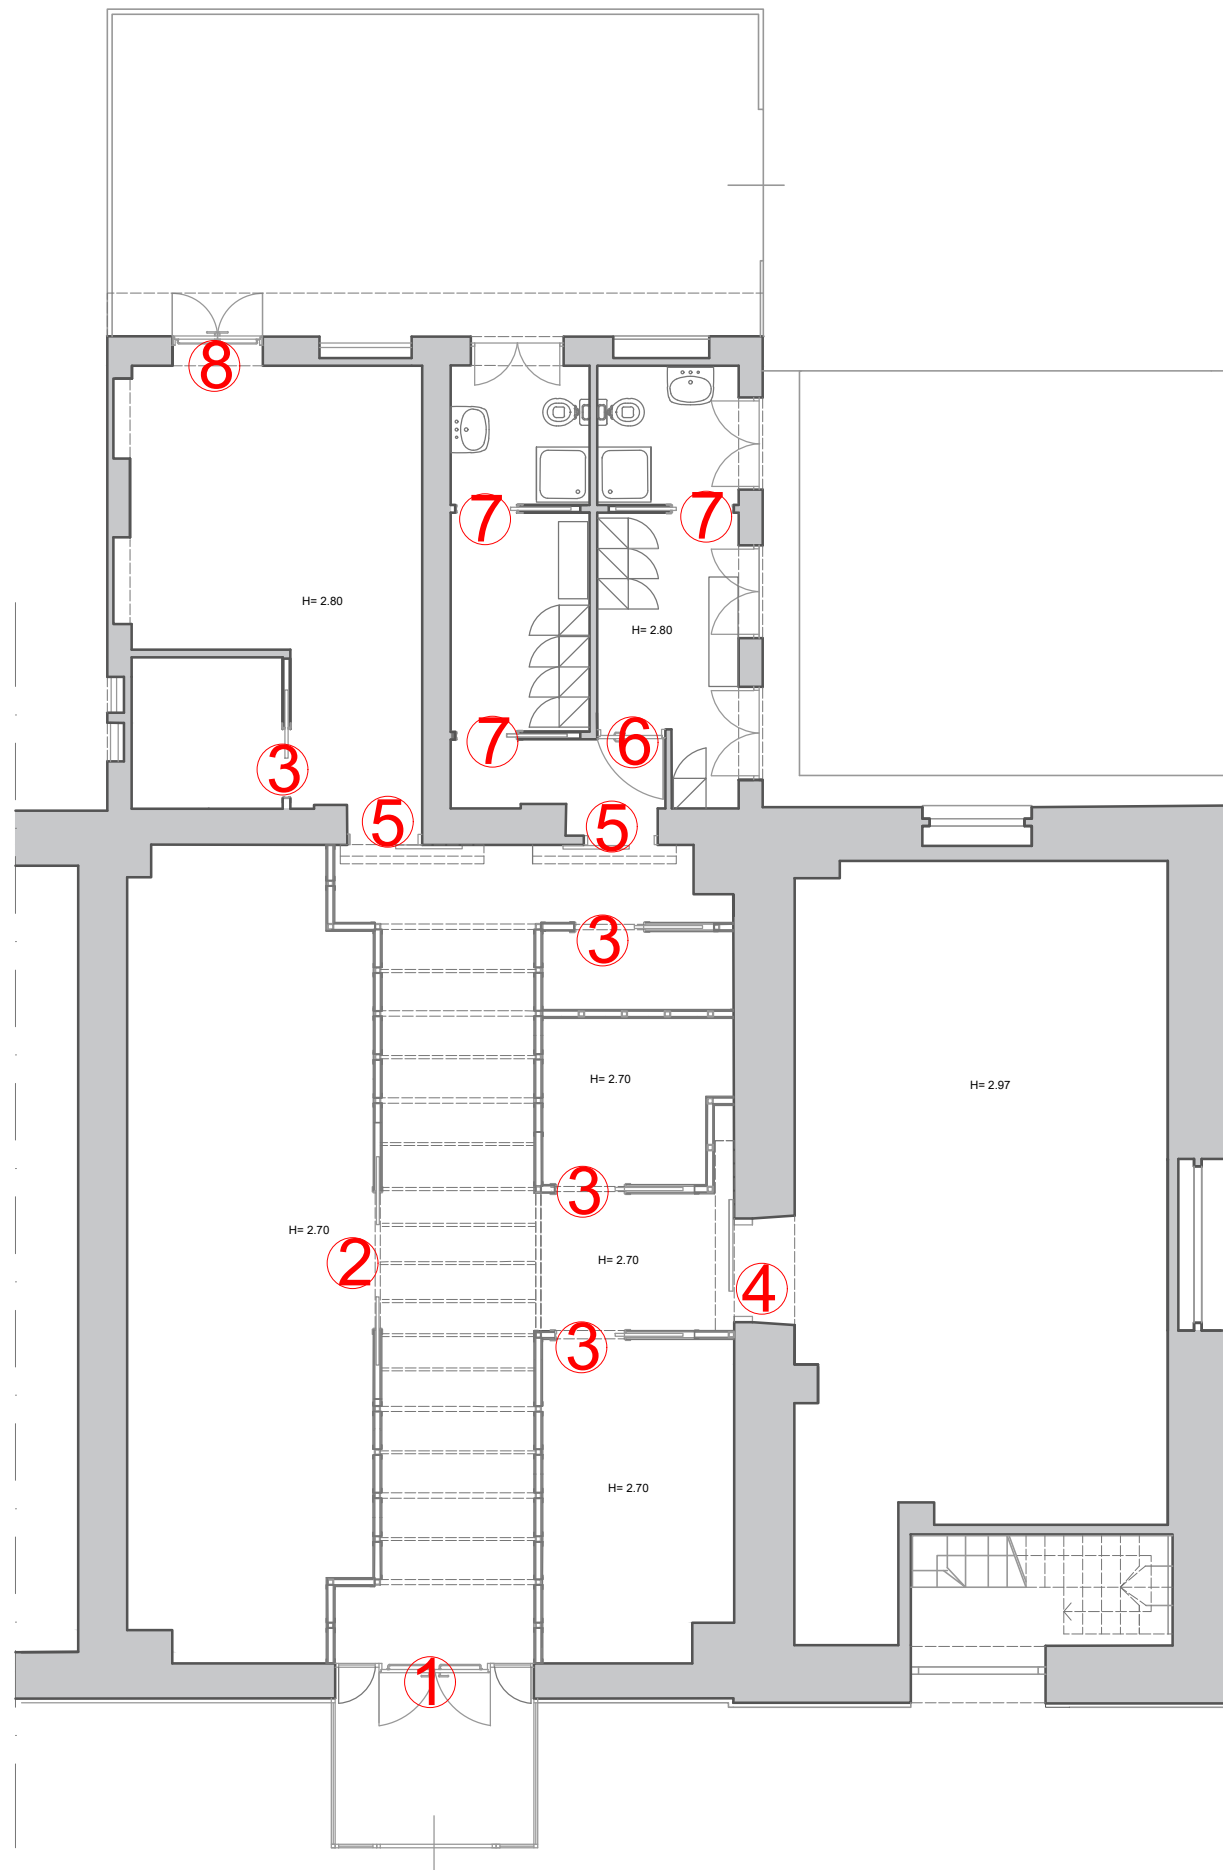

Abaco infissi-porte

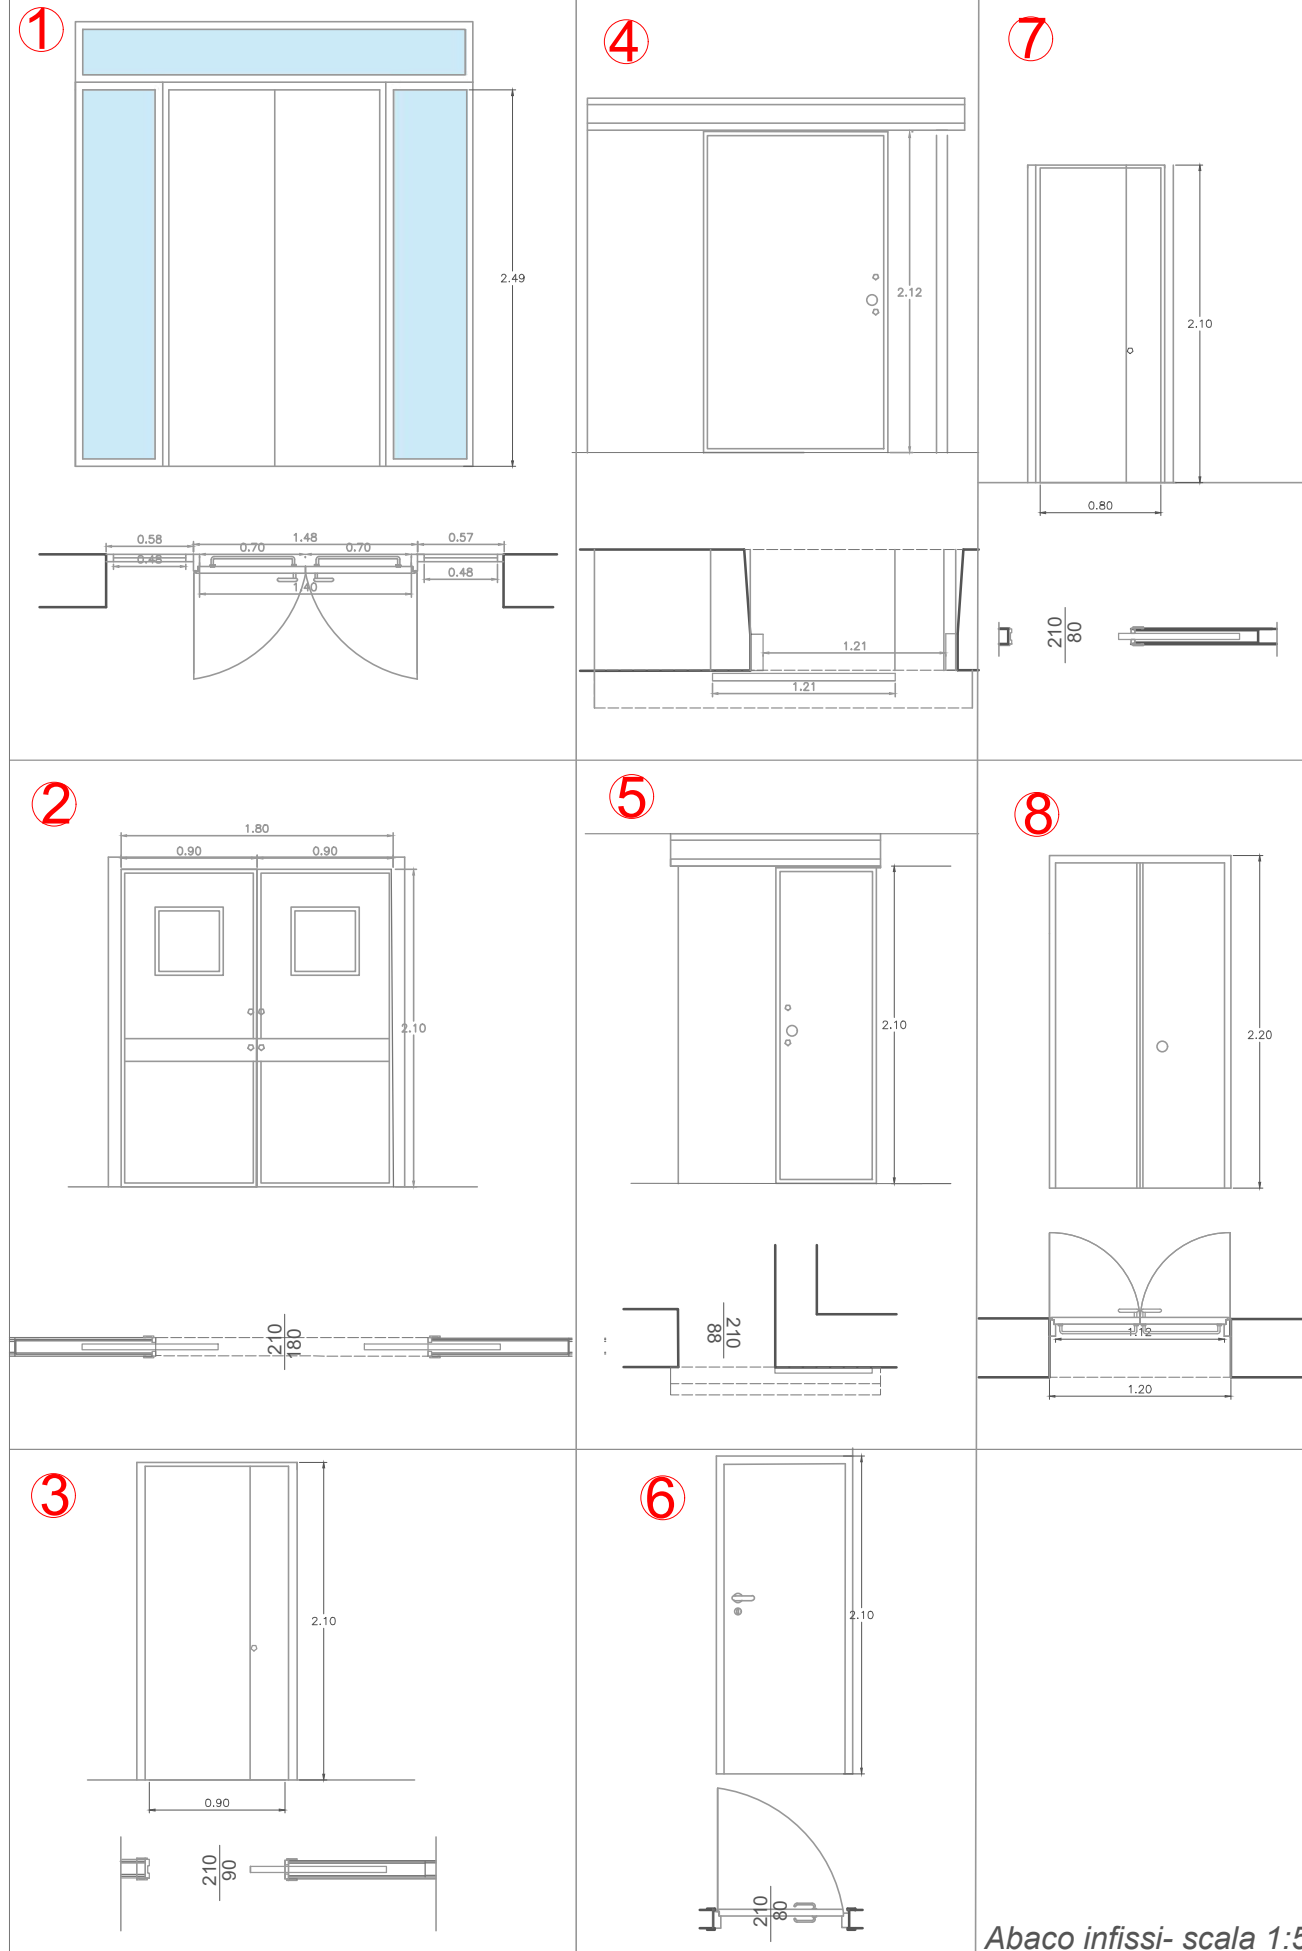

Abaco infissi- scala 1:50

