


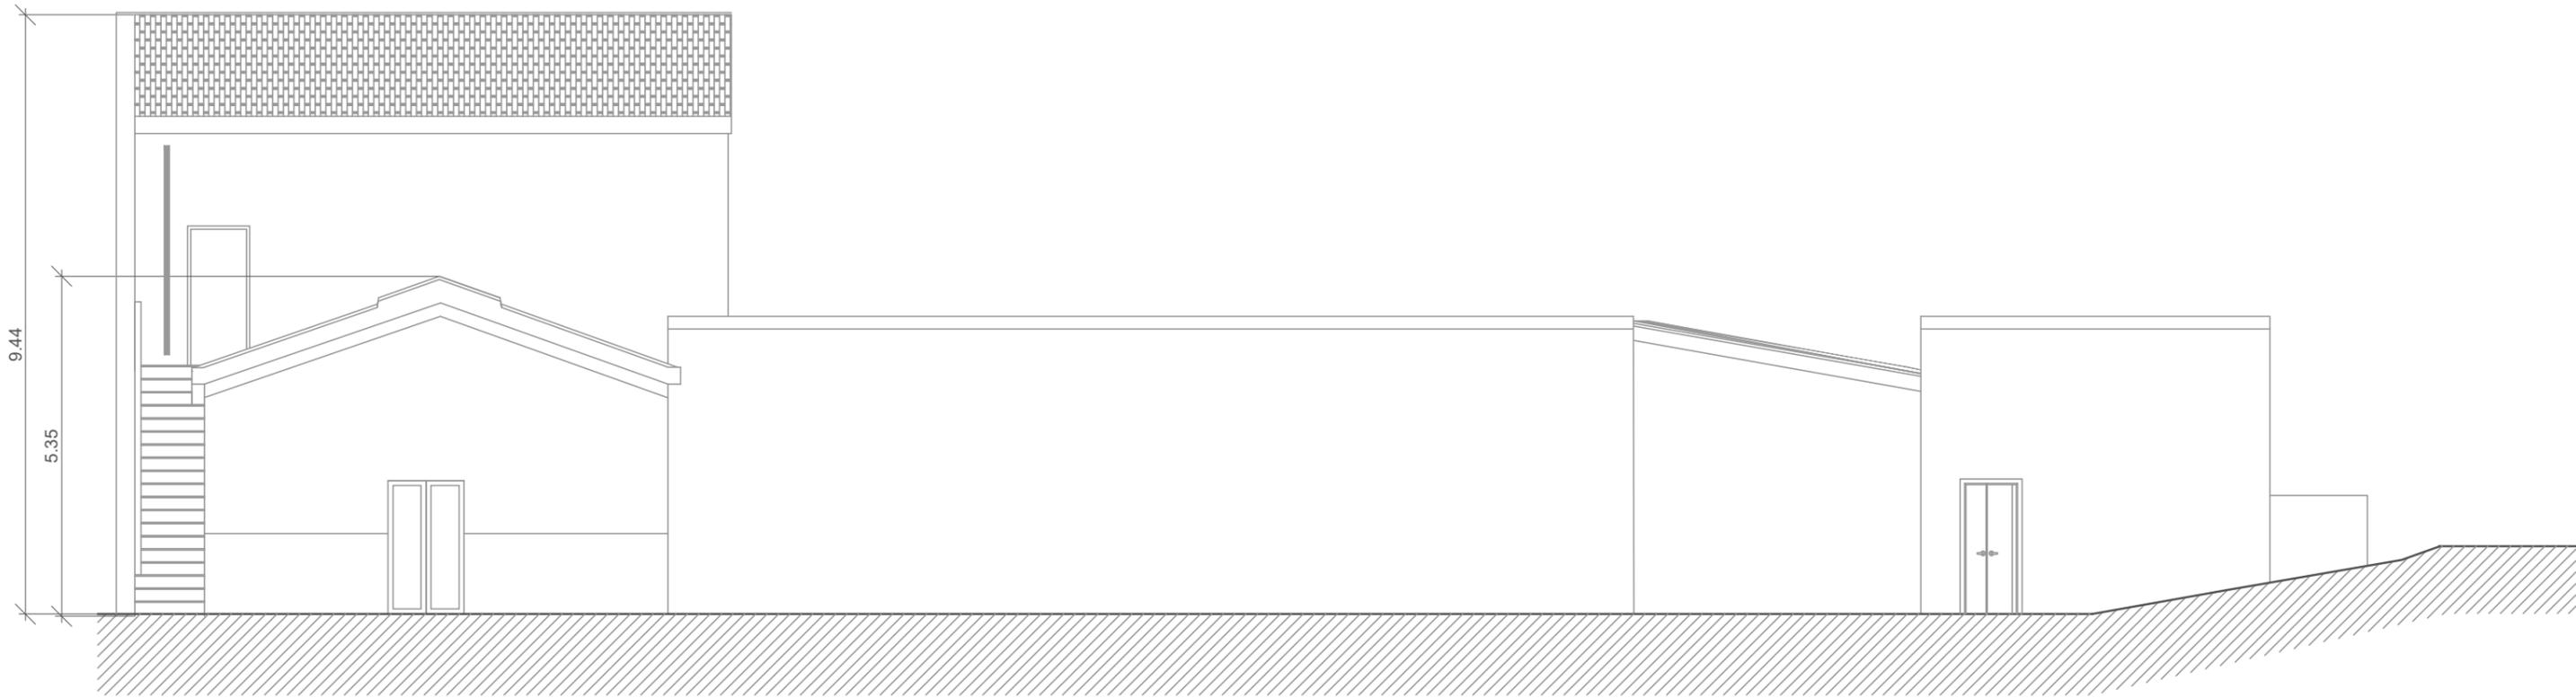

Prospecto Nord A-A'



Prospecto Ovest B-B'

